
 
 






# HAMORCK (ROLLIN ROAD) ROAD


## ARCHITECTURAL SURVEY LEGEND:

CATCH BASIN: C.B.   
 TREE DIAMETER:   
 UTILITY POLE:   
 VALVES: GAS G.V. WATER W.V. METAL VALVE M.V.   
 OVERHEAD SERVICE WIRES: Q.H.S.W.   
 CURB AND CURB CUT:   
 MANHOLES: SEWER (S) GAS (G) WATER (W) ELECTRIC (E)


TRAFFIC SIGN T.S. CELLAR ENTRANCE C.E. PARKING METER P.M.  
 CHAIN LINK FENCE C.L.F. PLATFORM PLT. PAVEMENT P.M.T.  
 METAL COVER M.C. METAL DOOR M.D. TRAFFIC LIGHT T.L.  
 AIR CONDITIONER A.C. BAY WINDOW B.W. AREA WAY A.W.  
 METAL GRATE M.G. EARHEN GROUND E.G.  
 EXISTING ELEVATION EL 43.54 TOP OF CURB TC 43.54  
 BOTTOM OF CURB BC 43.53 DROP CURB DC 43.54  
 CENTER LINE OF STREET CL 43.54 LEGAL GRADES L.G. 43.60

ELECTRIC E E  
 GAS G G  
 TELEPHONE T T  
 SEWER S S  
 WATER W W  
 FIRE HYDRANT HYD. 

DRAKE LANE

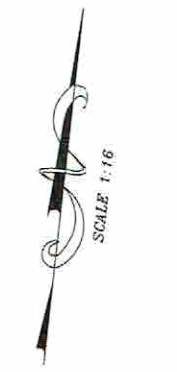

MORGAN AVENUE

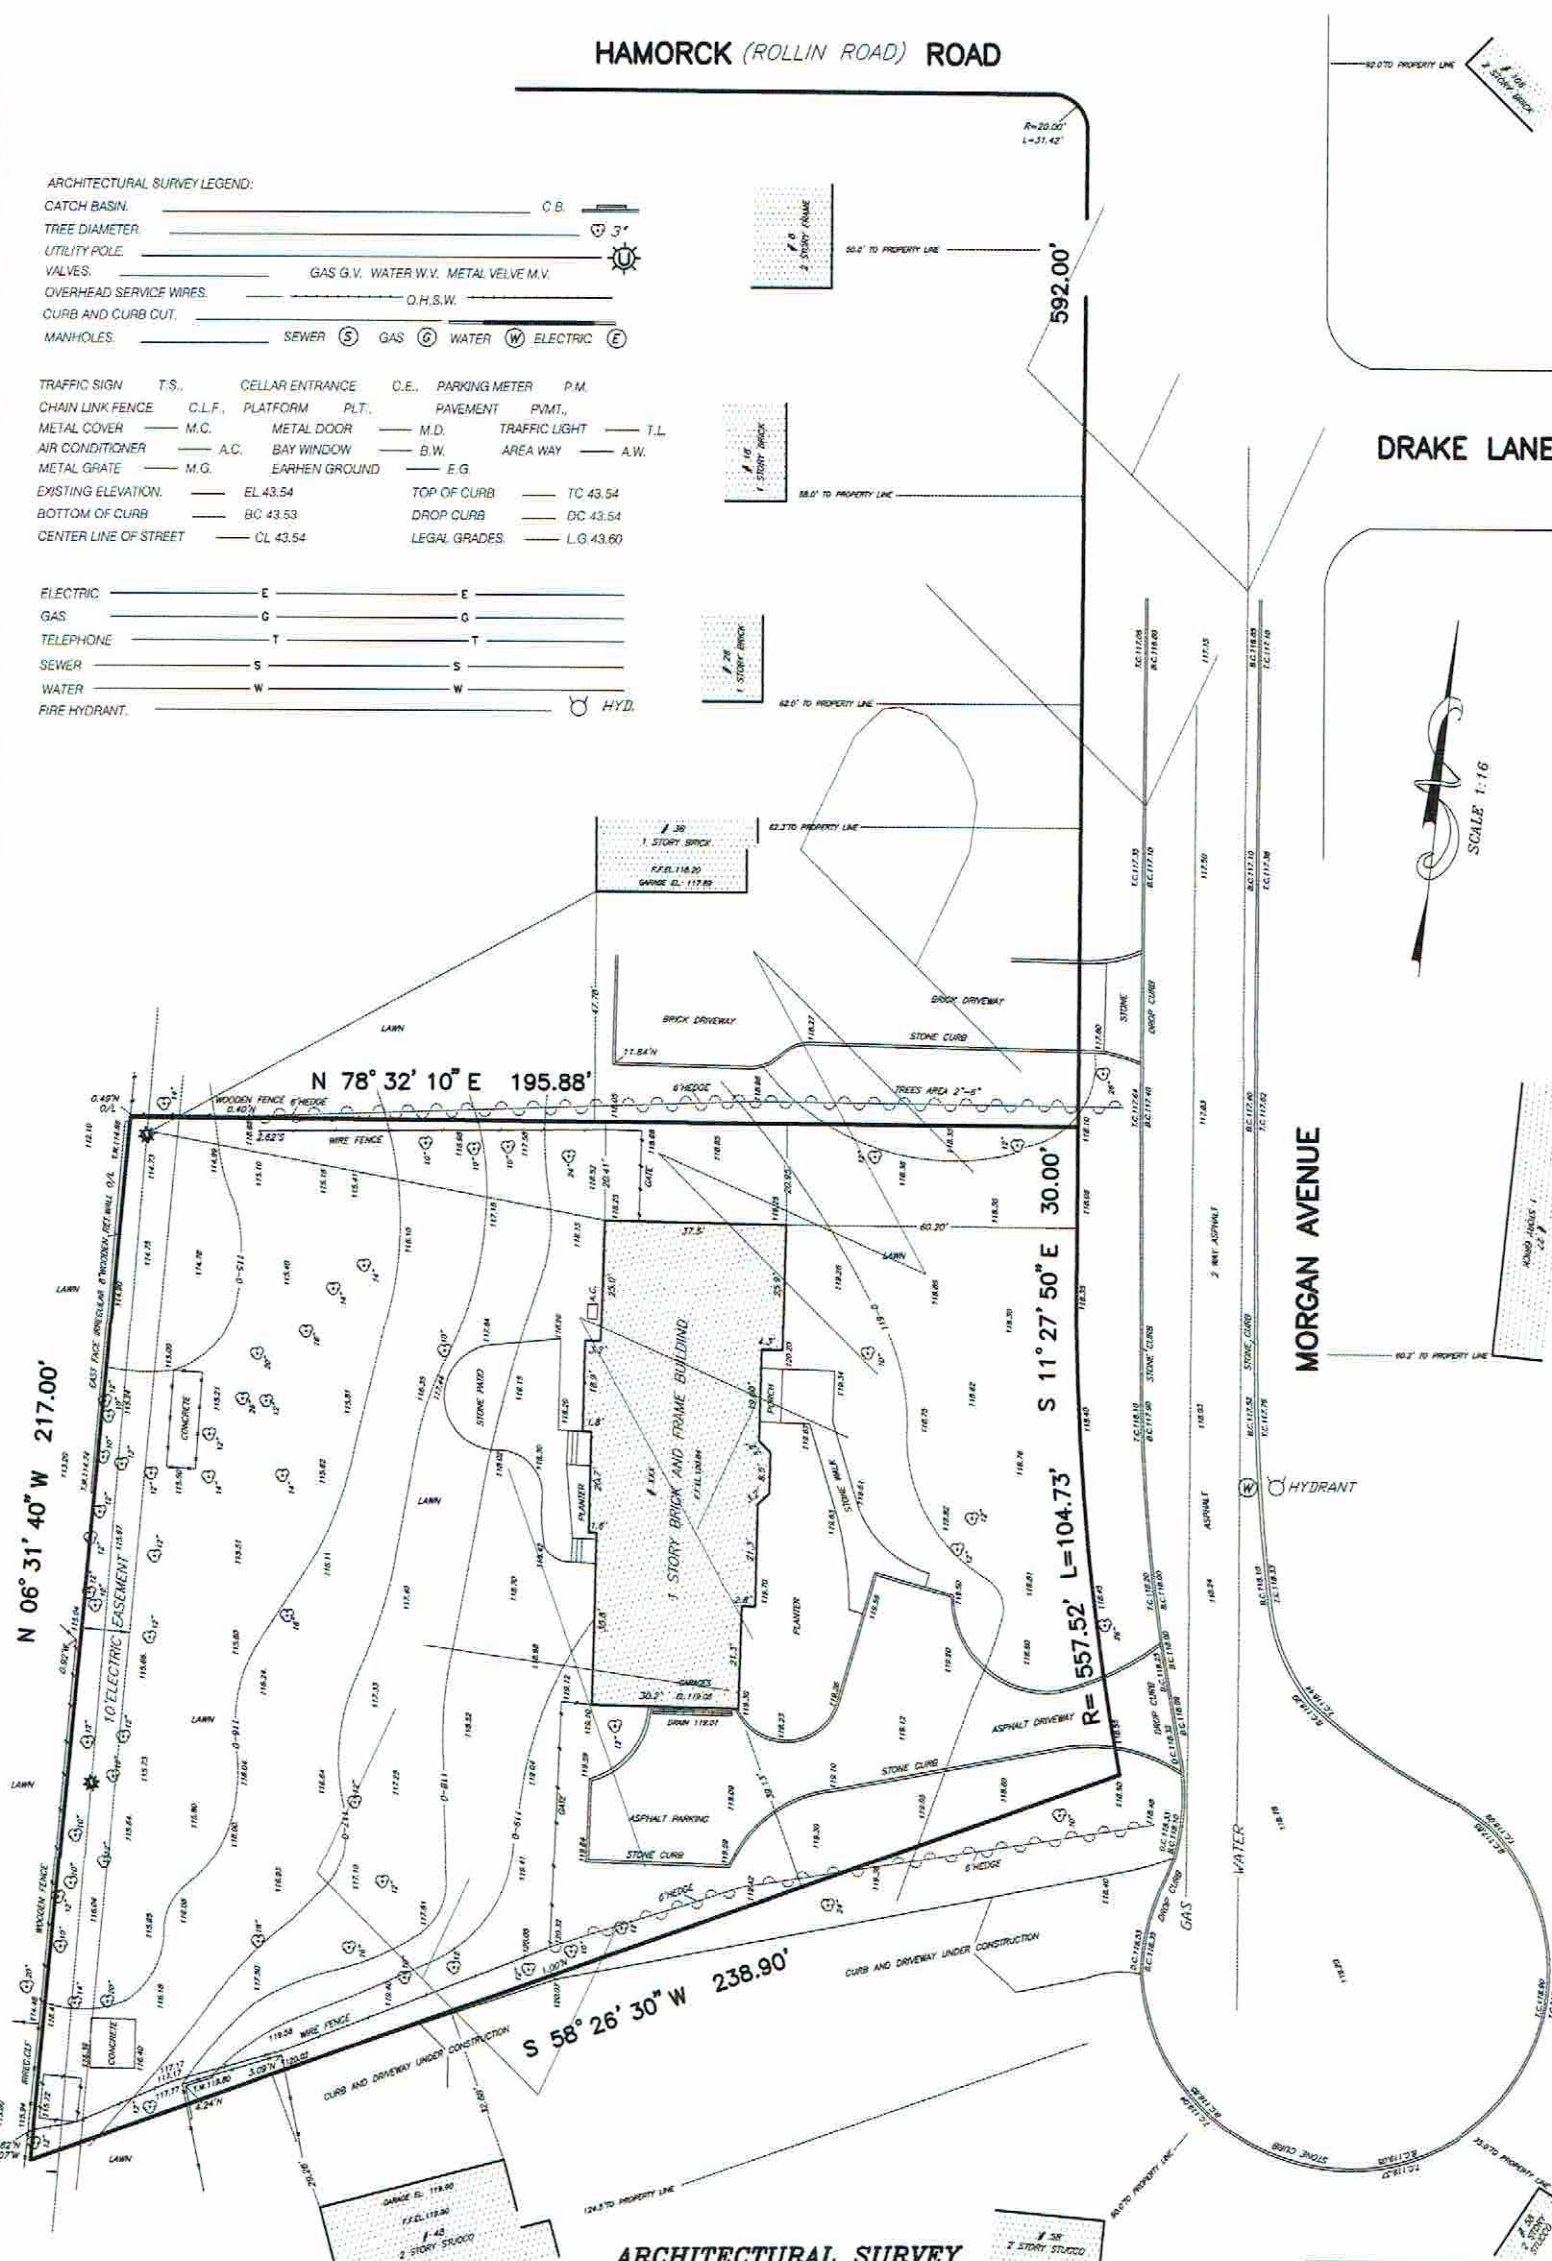

## ARCHITECTURAL SURVEY

NOTES & DISCLAIMERS:  
 1. TOTAL LOTS AREA IS 36450 sq.ft.  
 2. THE EXISTENCE OF RIGHT OF WAY AND/OR EASEMENT OF RECORD, IF ANY, NOT SHOW ARE NOT CERTIFIED.  
 3. ELEVATIONS REFER TO THE NAVD 88 DATUM.  
 4. FILED MAP: MAP OF PROPERTY CHANTICLARE AT FLOWER HILL NO.7923.

NOTE:  
 1. UNAUTHORIZED ALTERATION OR ADDITION TO THIS SURVEY IS A VIOLATION OF SECTION 7209 OF THE NEW YORK STATE EDUCATION LAW.  
 2. COPIES OF THIS SURVEY MAP NOT BEARING THE LAND SURVEYOR'S INKED SEAL OR EMBOSSED SEAL SHALL NOT BE CONSIDERED TO BE A VALID TRUE COPY.  
 3. CERTIFICATION INDICATED HEREON SHALL RUN ONLY TO THE PERSON FOR WHOM THE SURVEY IS PREPARED AND ON HIS BEHALF TO THE TITLE COMPANY, GOVERNMENTAL AGENCY AND LENDING INSTITUTION LISTED HEREON AND TO THE ASSIGNEES OF THE LENDING INSTITUTION. CERTIFICATIONS ARE NOT TRANSFERABLE TO ADDITIONAL INSTITUTIONS OR SUBSEQUENT OWNERS.  
 4. UNDERGROUND IMPROVEMENTS OR ENCROACHMENTS, IF ANY, ARE NOT SHOWN HEREON.

CERTIFIED TO:  
 DEPARTMENT OF BUILDINGS

CSE CONSTRUCTION  
 LAND SURVEYING  
 61-51 DRY HARBOR RD.  
 MIDDLE VILLAGE NY 11379  
 TELEPHONE (347) 981-8495  
 FAX (347) 750-8891  
 Licensed in NY and NJ

XXXXXXXXXXXXXXXXXXXX  
 TOWN OF XXXXXXXXX  
 COUNTY OF XXXXXX  
 STATE OF NEW YORK  
 TAX MAP  
 SECTION  
 BLOCK  
 LOT

DATE: JULY 3, XXXX

NEW YORK LICENSE XXXXXXXXXXXXX